



### 1. Existing Situation

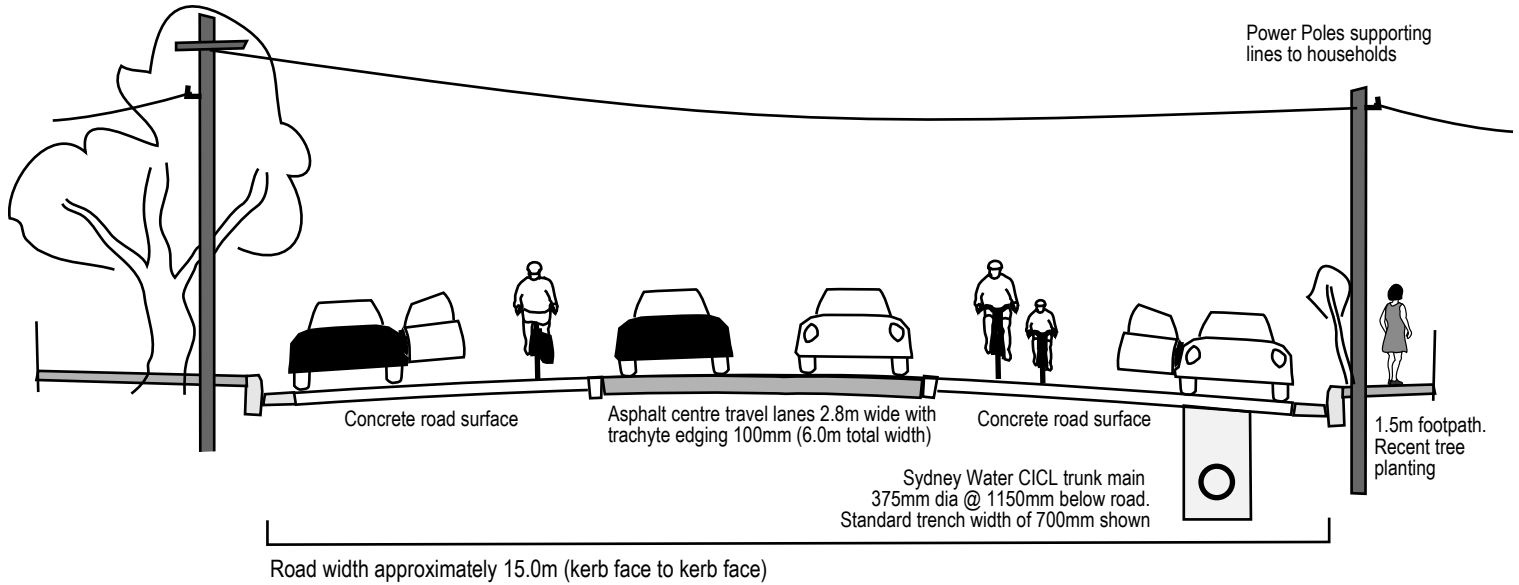

### 2. Current Proposal - Road Narrowed to 12.8m with 3.5m Shared Bike/Car Parking Lane

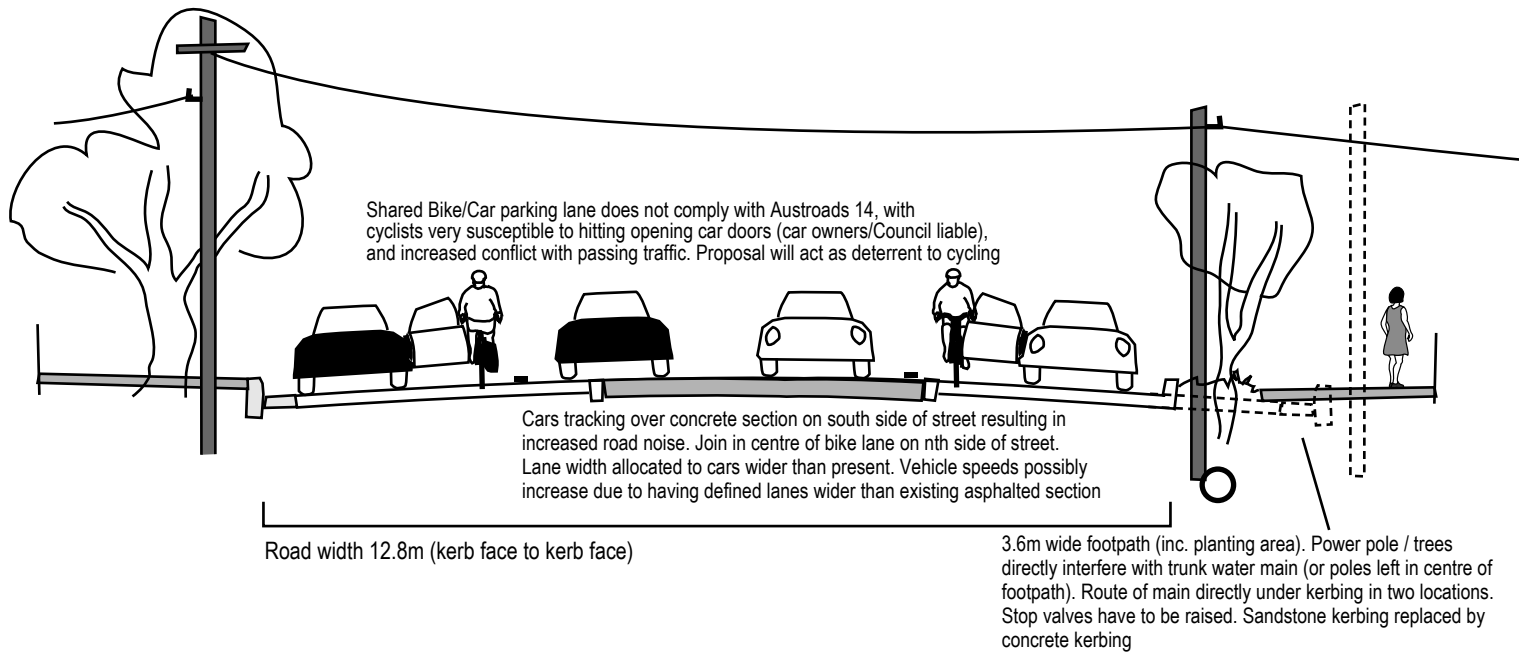

### 3. Resident's / MASSBUG Preferred Option - Footpath Widening & 4.2m Shared Bike/Car Parking Lane

